This drawing is to be read in conjunction with DLA Architecture drawing numbers:


2017-088/001 'Proposed Site Plan' 'Unit 3 G.A Elevations' 'Unit 3 G.A Roof Plan


This drawing is to be read in conjunction with the NBS Building Specification

This drawing is to be read in conjunction with all relevant Structural Engineers detail design drawings and specifications

This drawing is to be read in conjunction with all Mechanical & Electrical Engineers detail design drawings and specifications

DLA DESIGN
REVISIONS

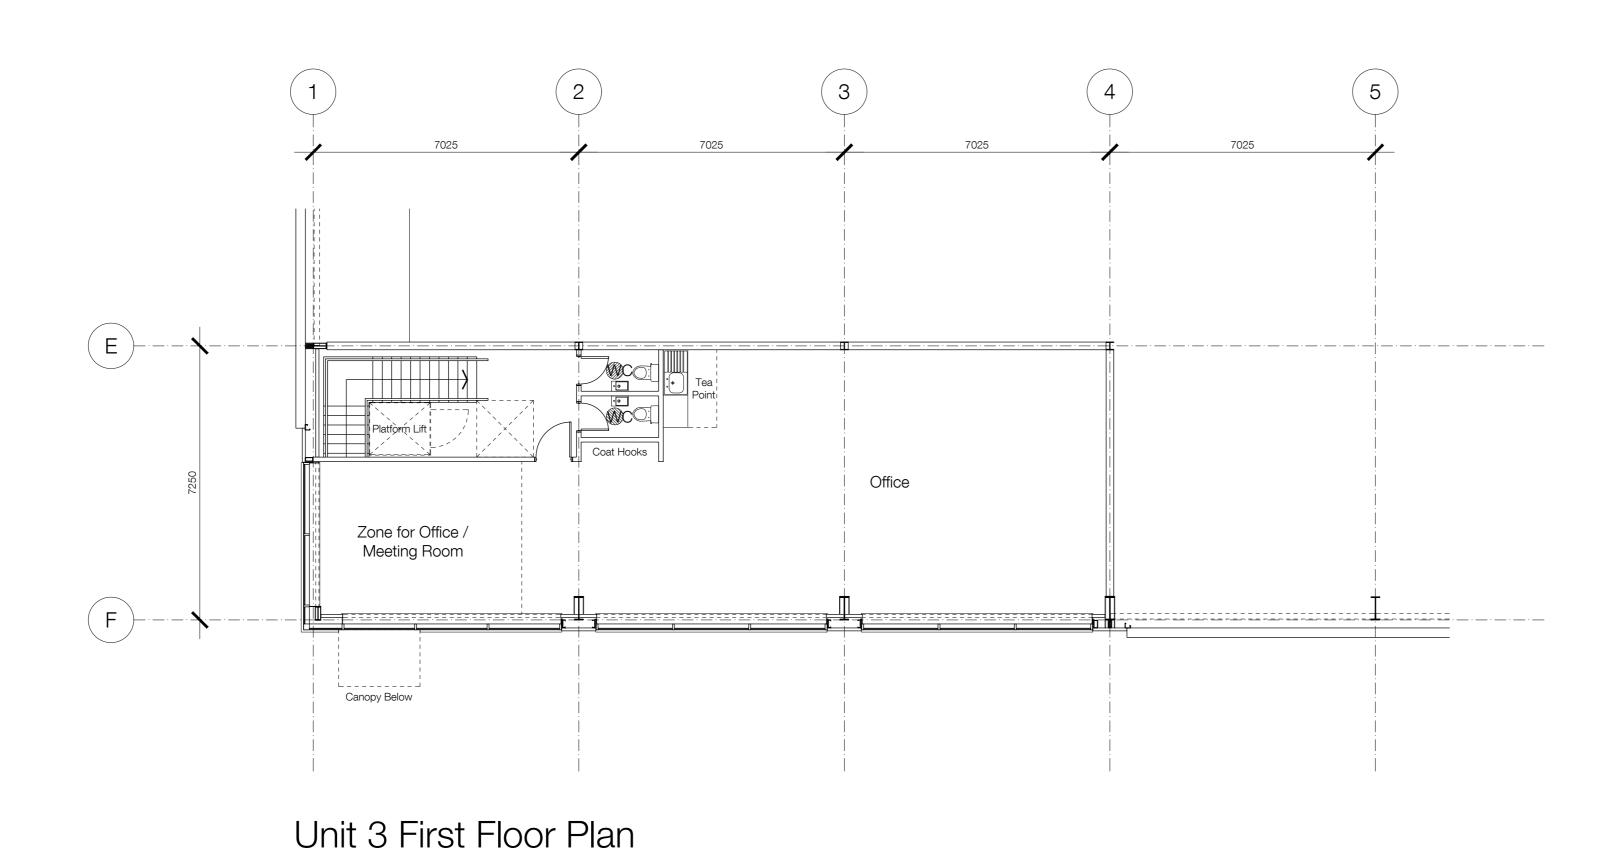

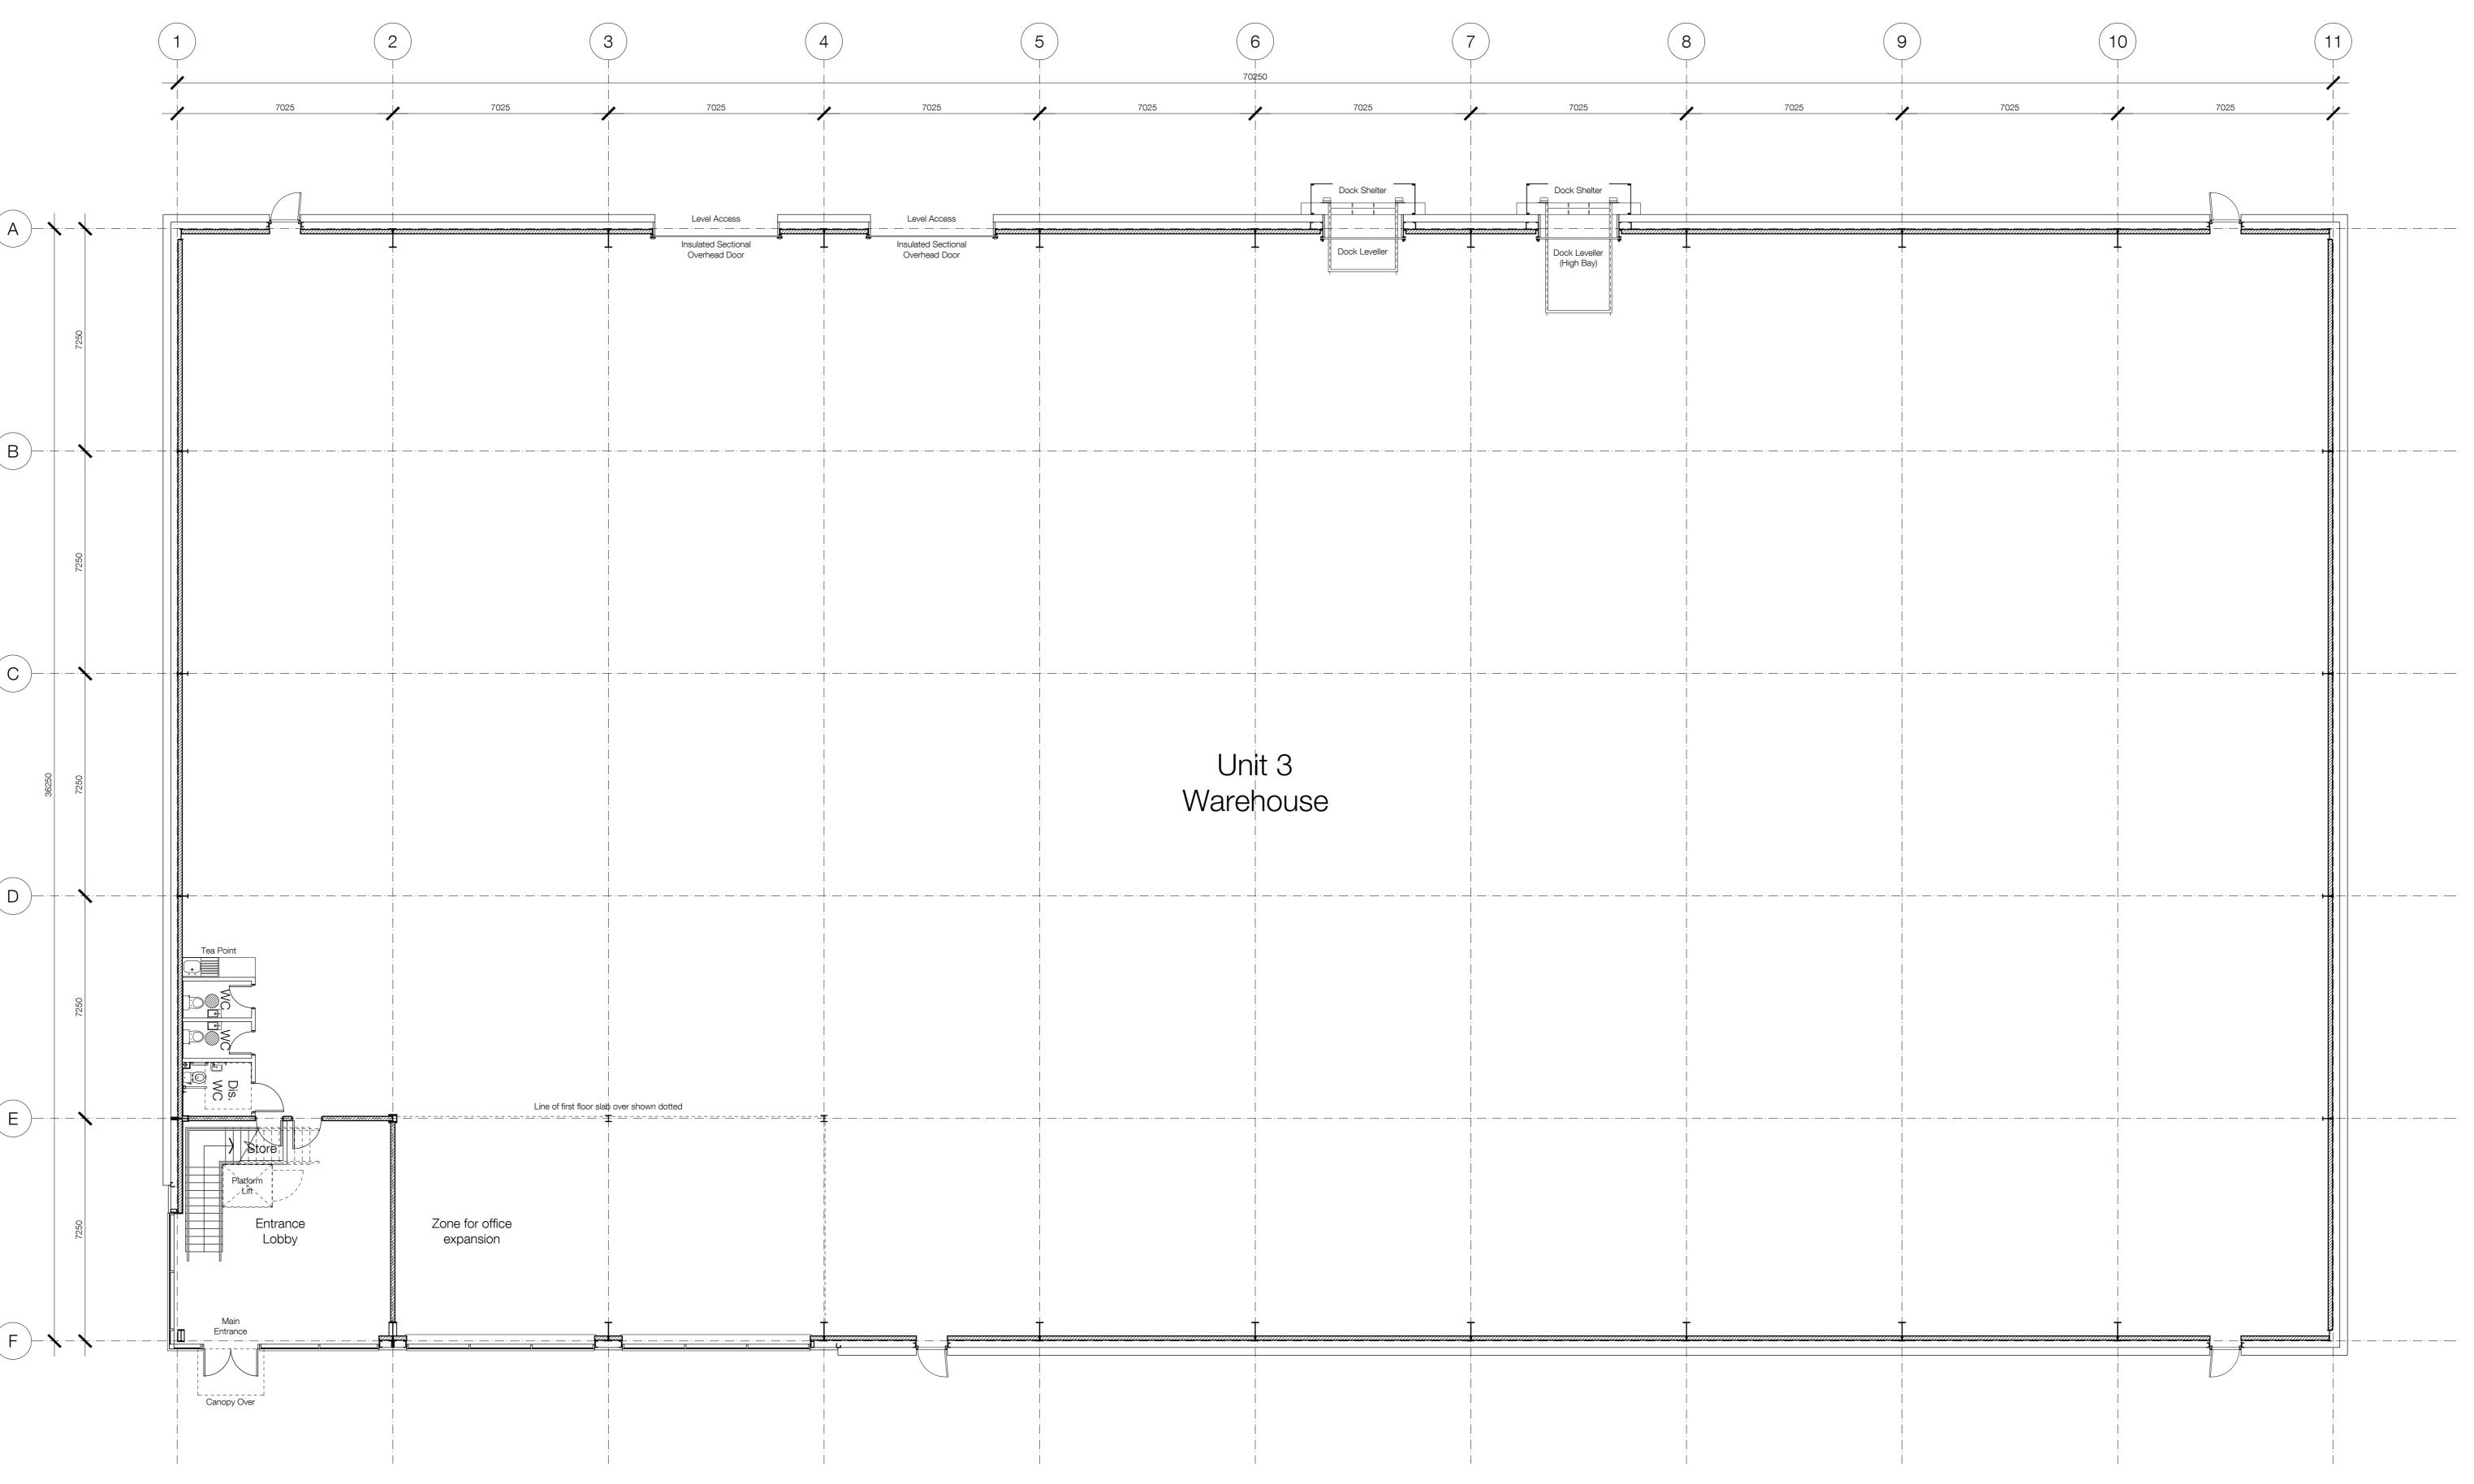

Unit 3 Ground Floor Plan





SCALE 1:100 @ A0 DATE 01/08/18

DRAWN REVIEWED JB

DLA REF NUMBER REVISION
2017-088/030

FILE PATH

T:\2017\2017-088\CAD\05-Autocad\Dwgs\030

STATUS