



General Notes:
 This drawing is to be read for 'Unit 4 G.A Ground & First Floor Plans' purposes only.
 This drawing is to be read in conjunction with DLA Architecture drawing numbers:
 2017-088/001 'Proposed Site Plan'
 2017-088/041 'Unit 4 G.A Elevations'
 2017-088/042 'Unit 4 G.A Roof Plan'
 This drawing is to be read in conjunction with the NBS Building Specification
 This drawing is to be read in conjunction with all relevant Structural Engineers detail design drawings and specifications
 This drawing is to be read in conjunction with all Mechanical & Electrical Engineers detail design drawings and specifications

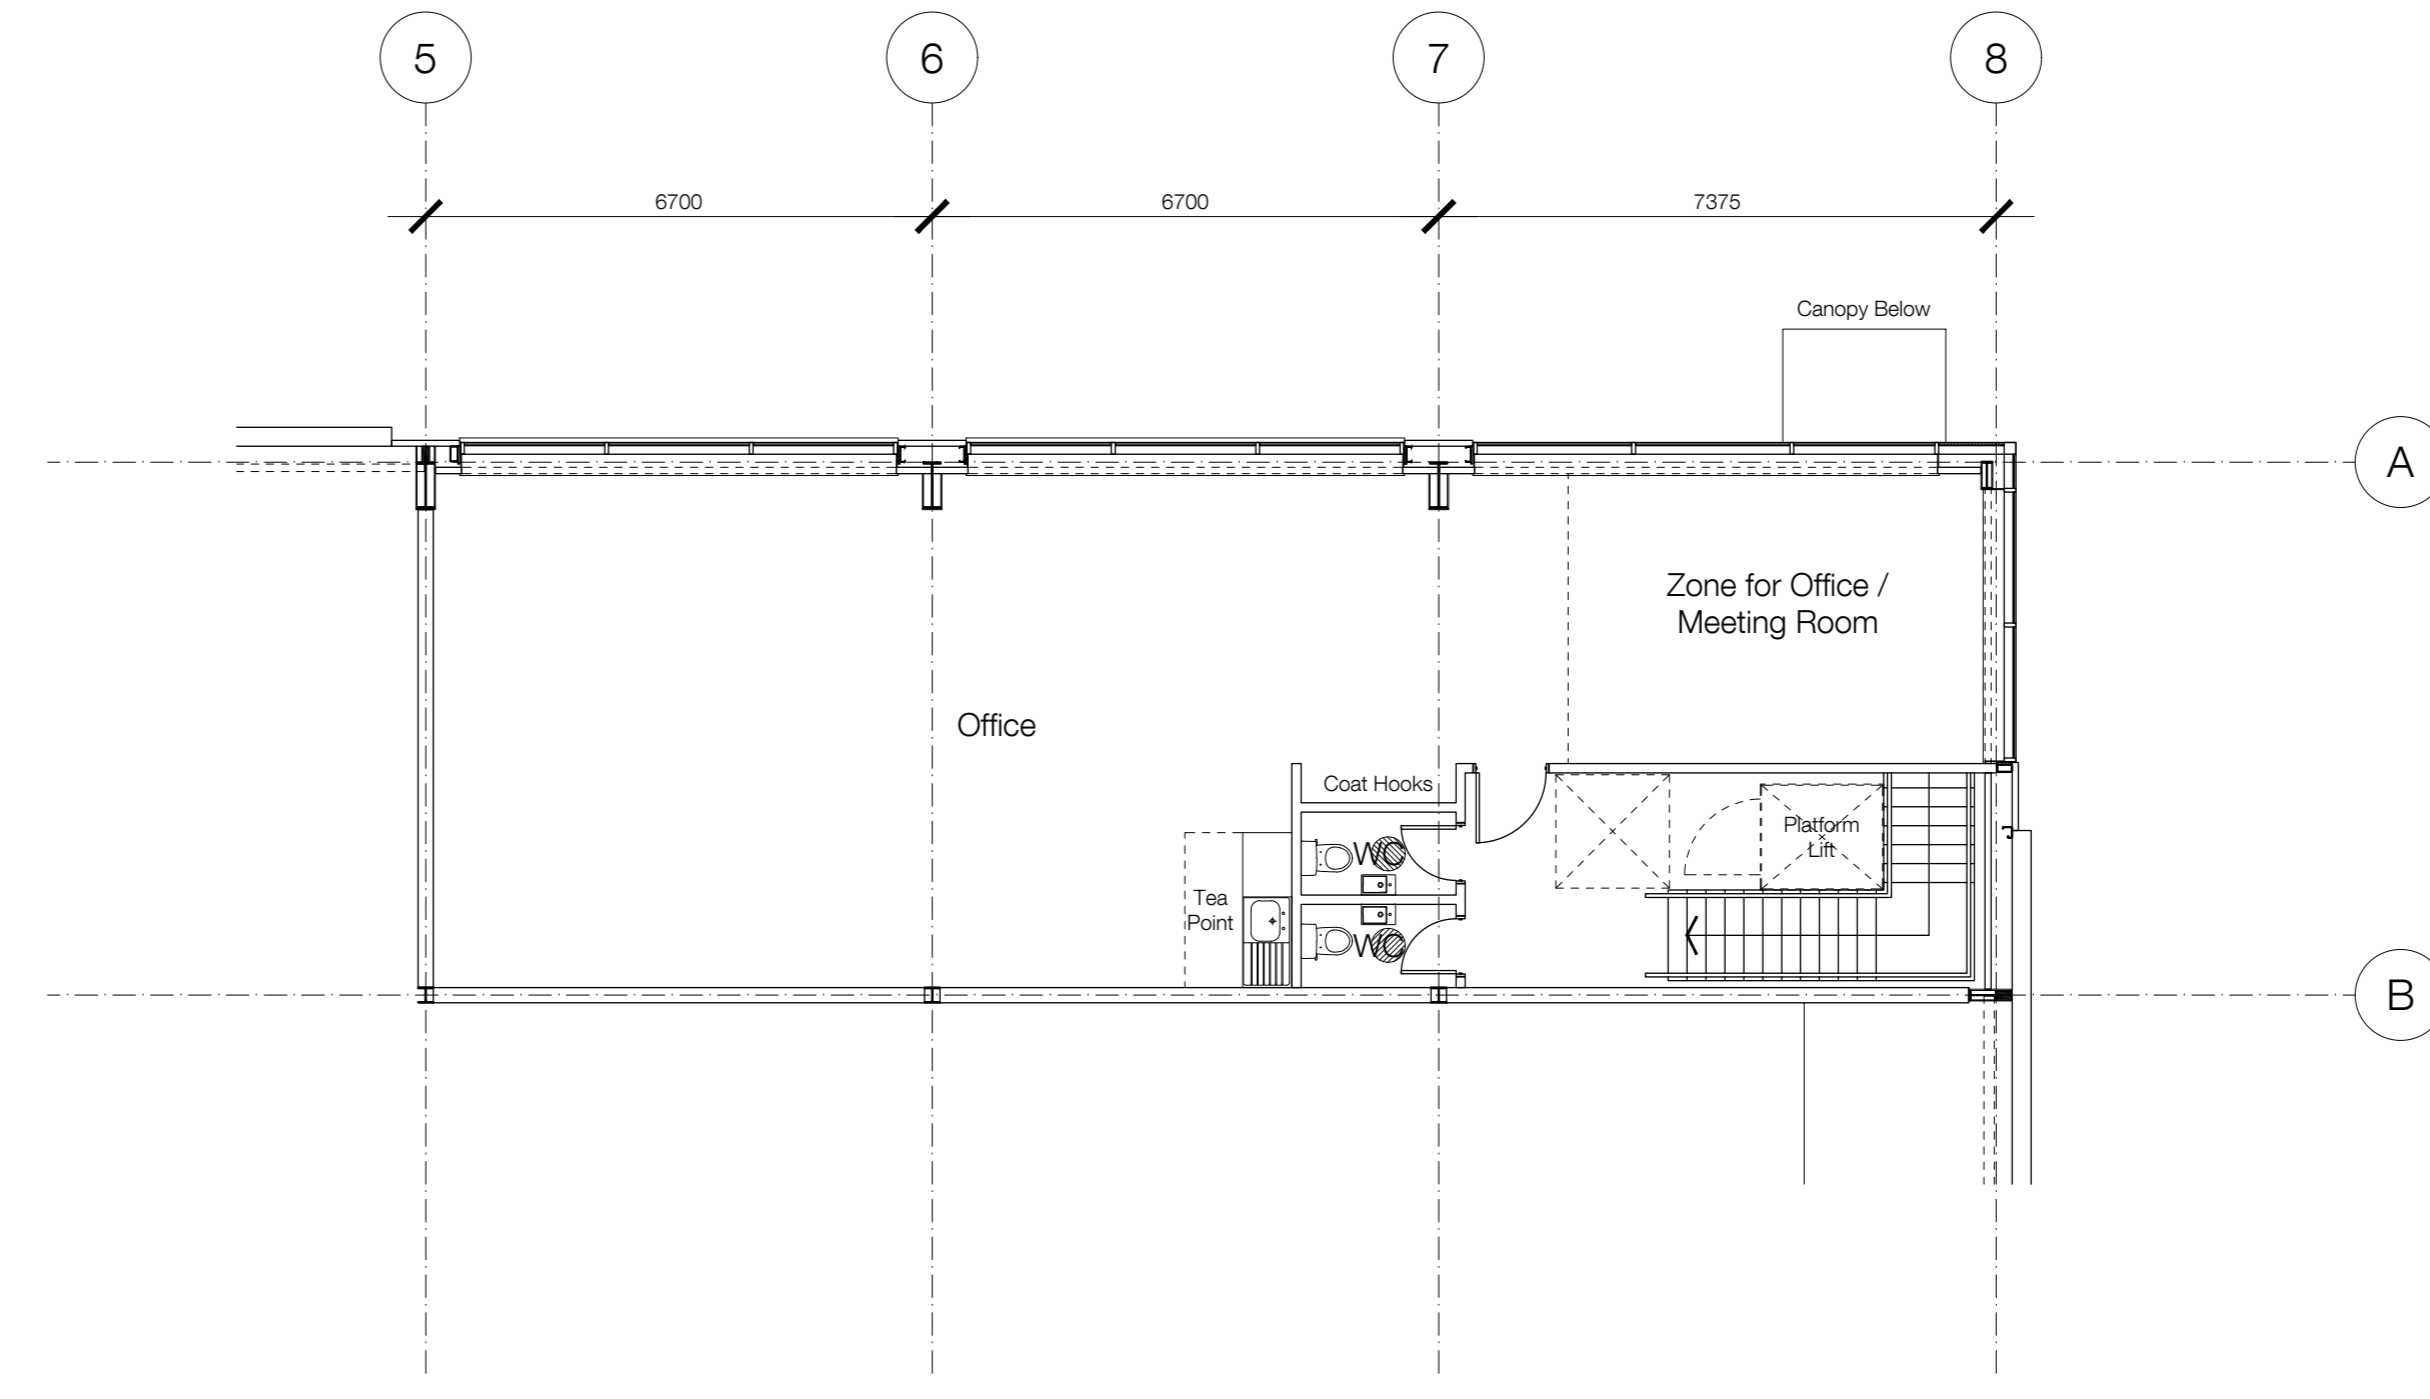

Unit 4 First Floor Plan

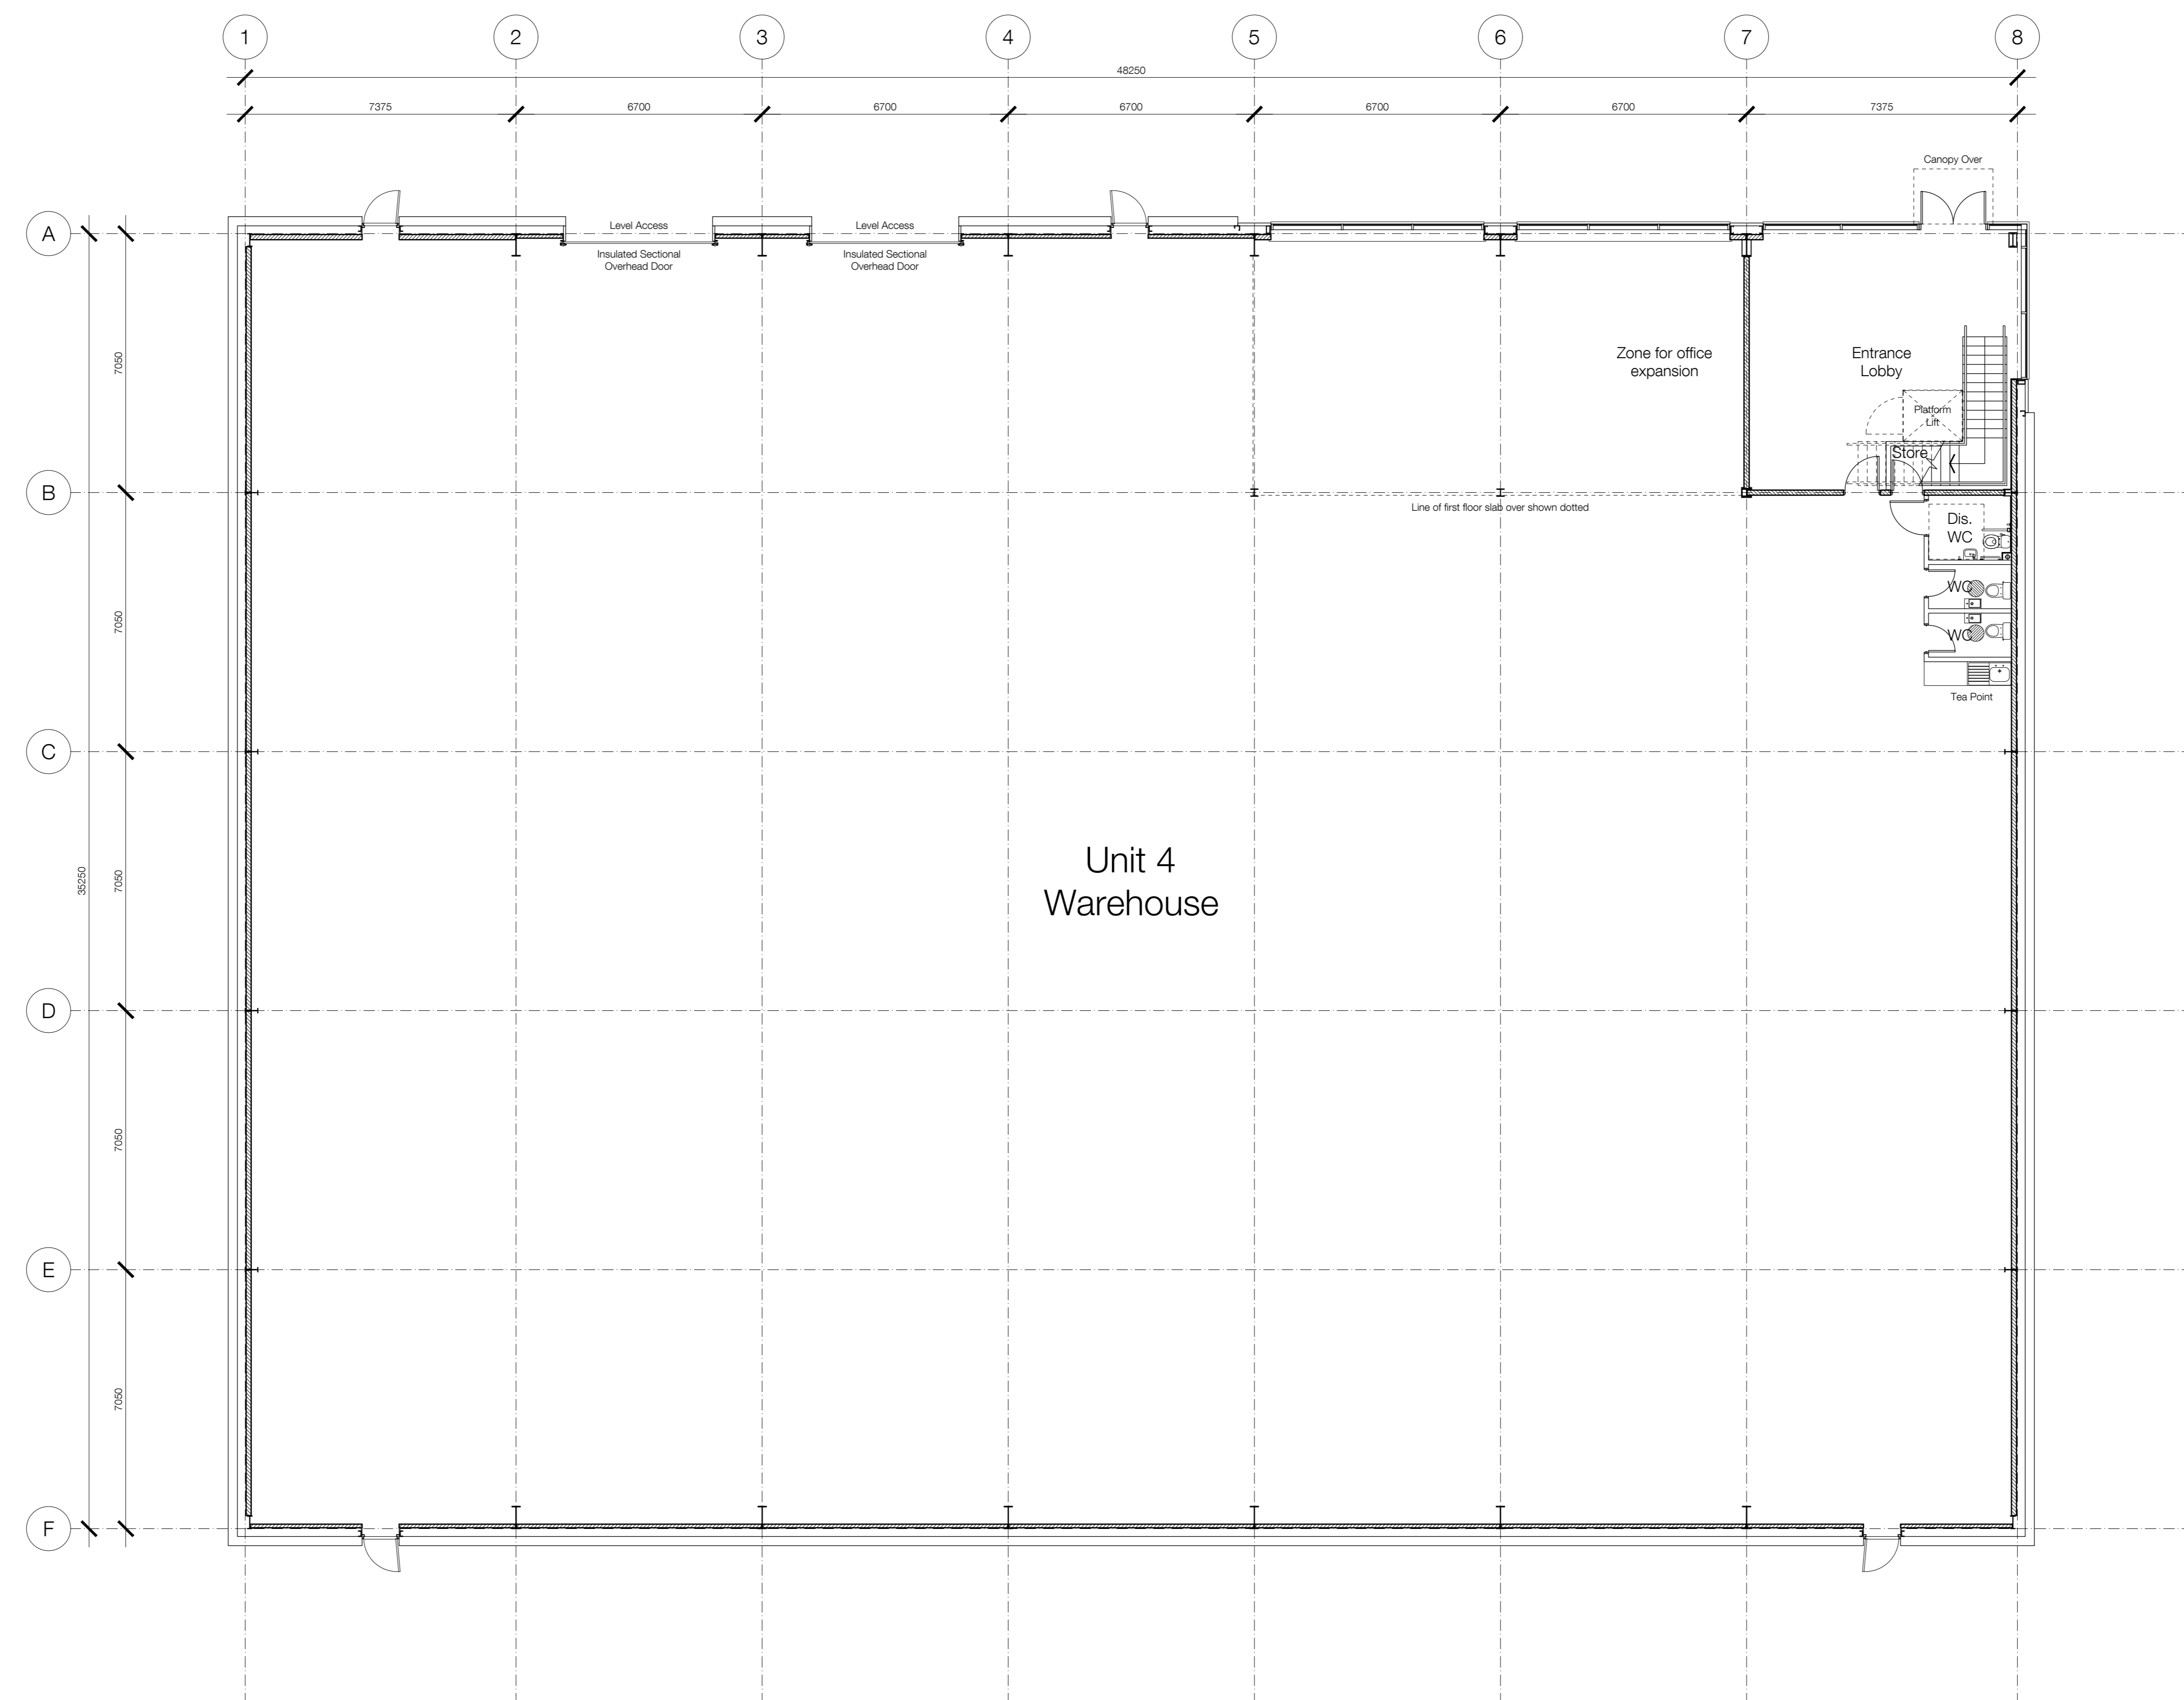

Unit 4 Ground Floor Plan

