

SYSTEMS BY DESIGN PLC
 postbox@sbdlpc.com
 www.sbdlpc.com

The Grange, Phoenix Road,
 Mansfield, Nottingham, NG20 9JL
 Tel: 01930 844100
 Fax: 01930 844144

Preliminary Tender
 Construction As Built


Client:
Lambert Smith Hampton

Drawing Title:
**12 Centre
 Mansfield
 Ground Floor**

Drawn By: Emma Birch
 Date: 24/04/08
 Scale @ A1: 1:100

Drawing No: 08-04-70 / 09
 Rev.

All dimensions to be confirmed on site.

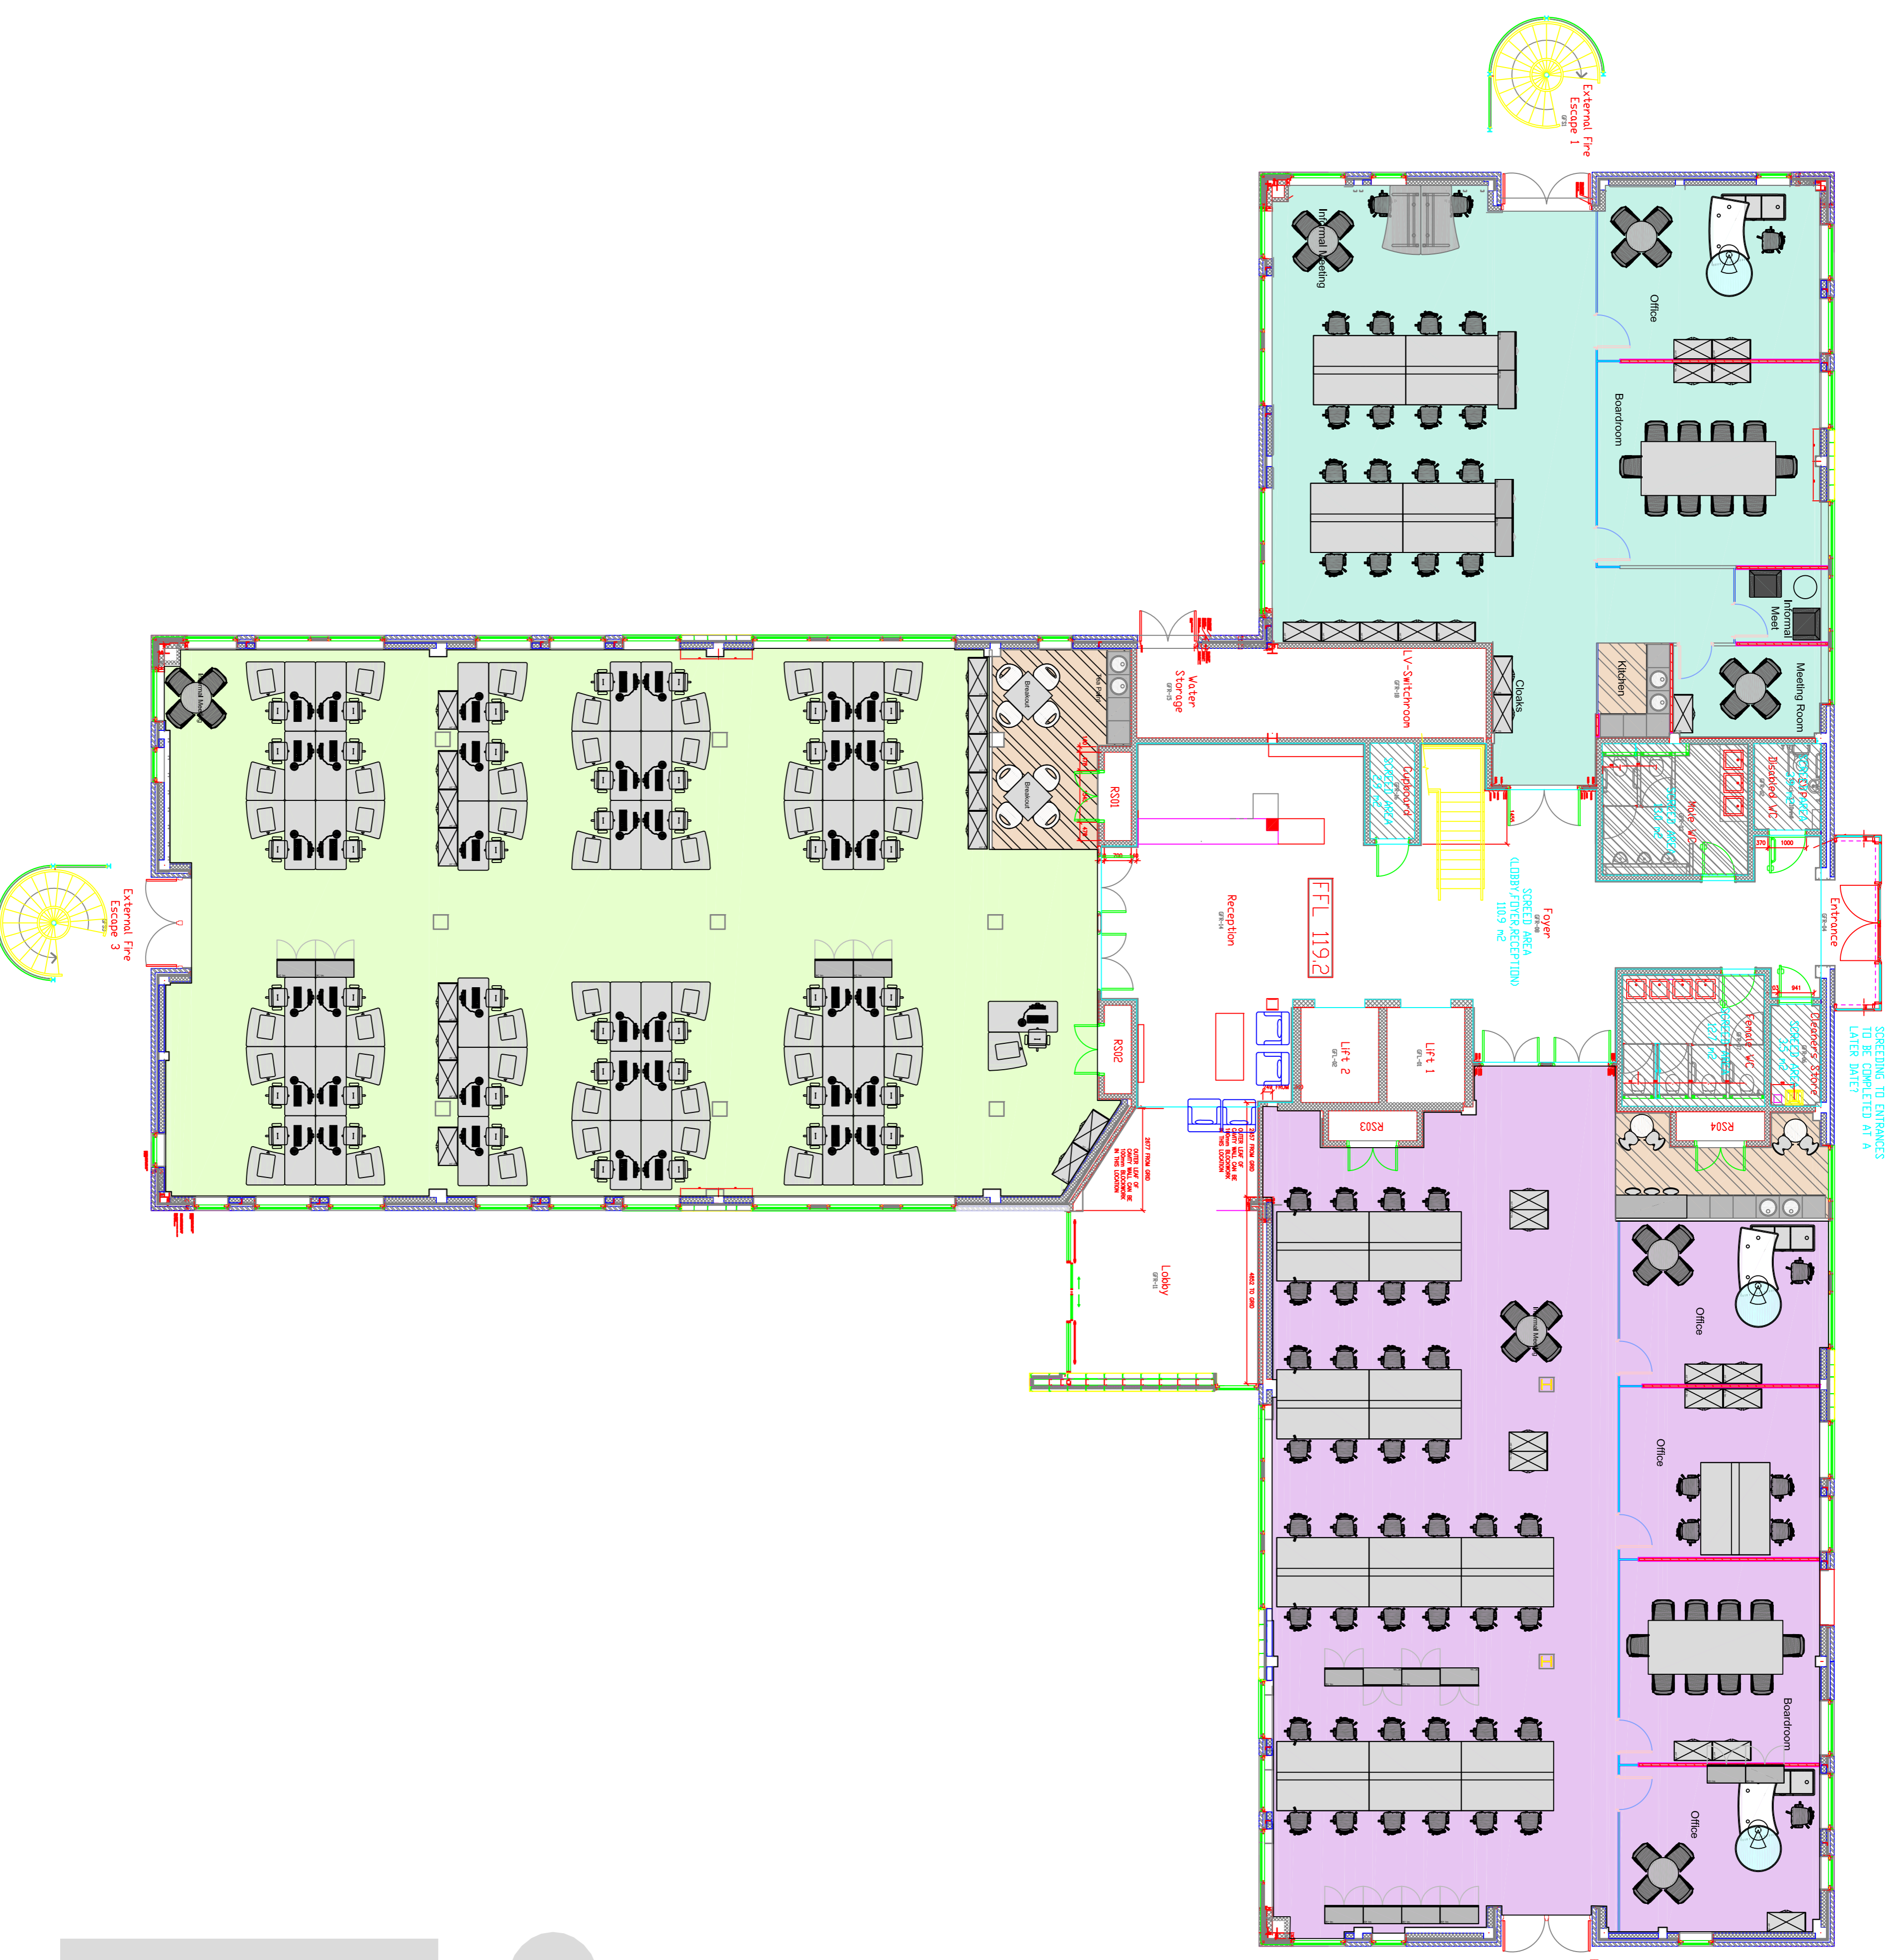

12

Ground Floor